


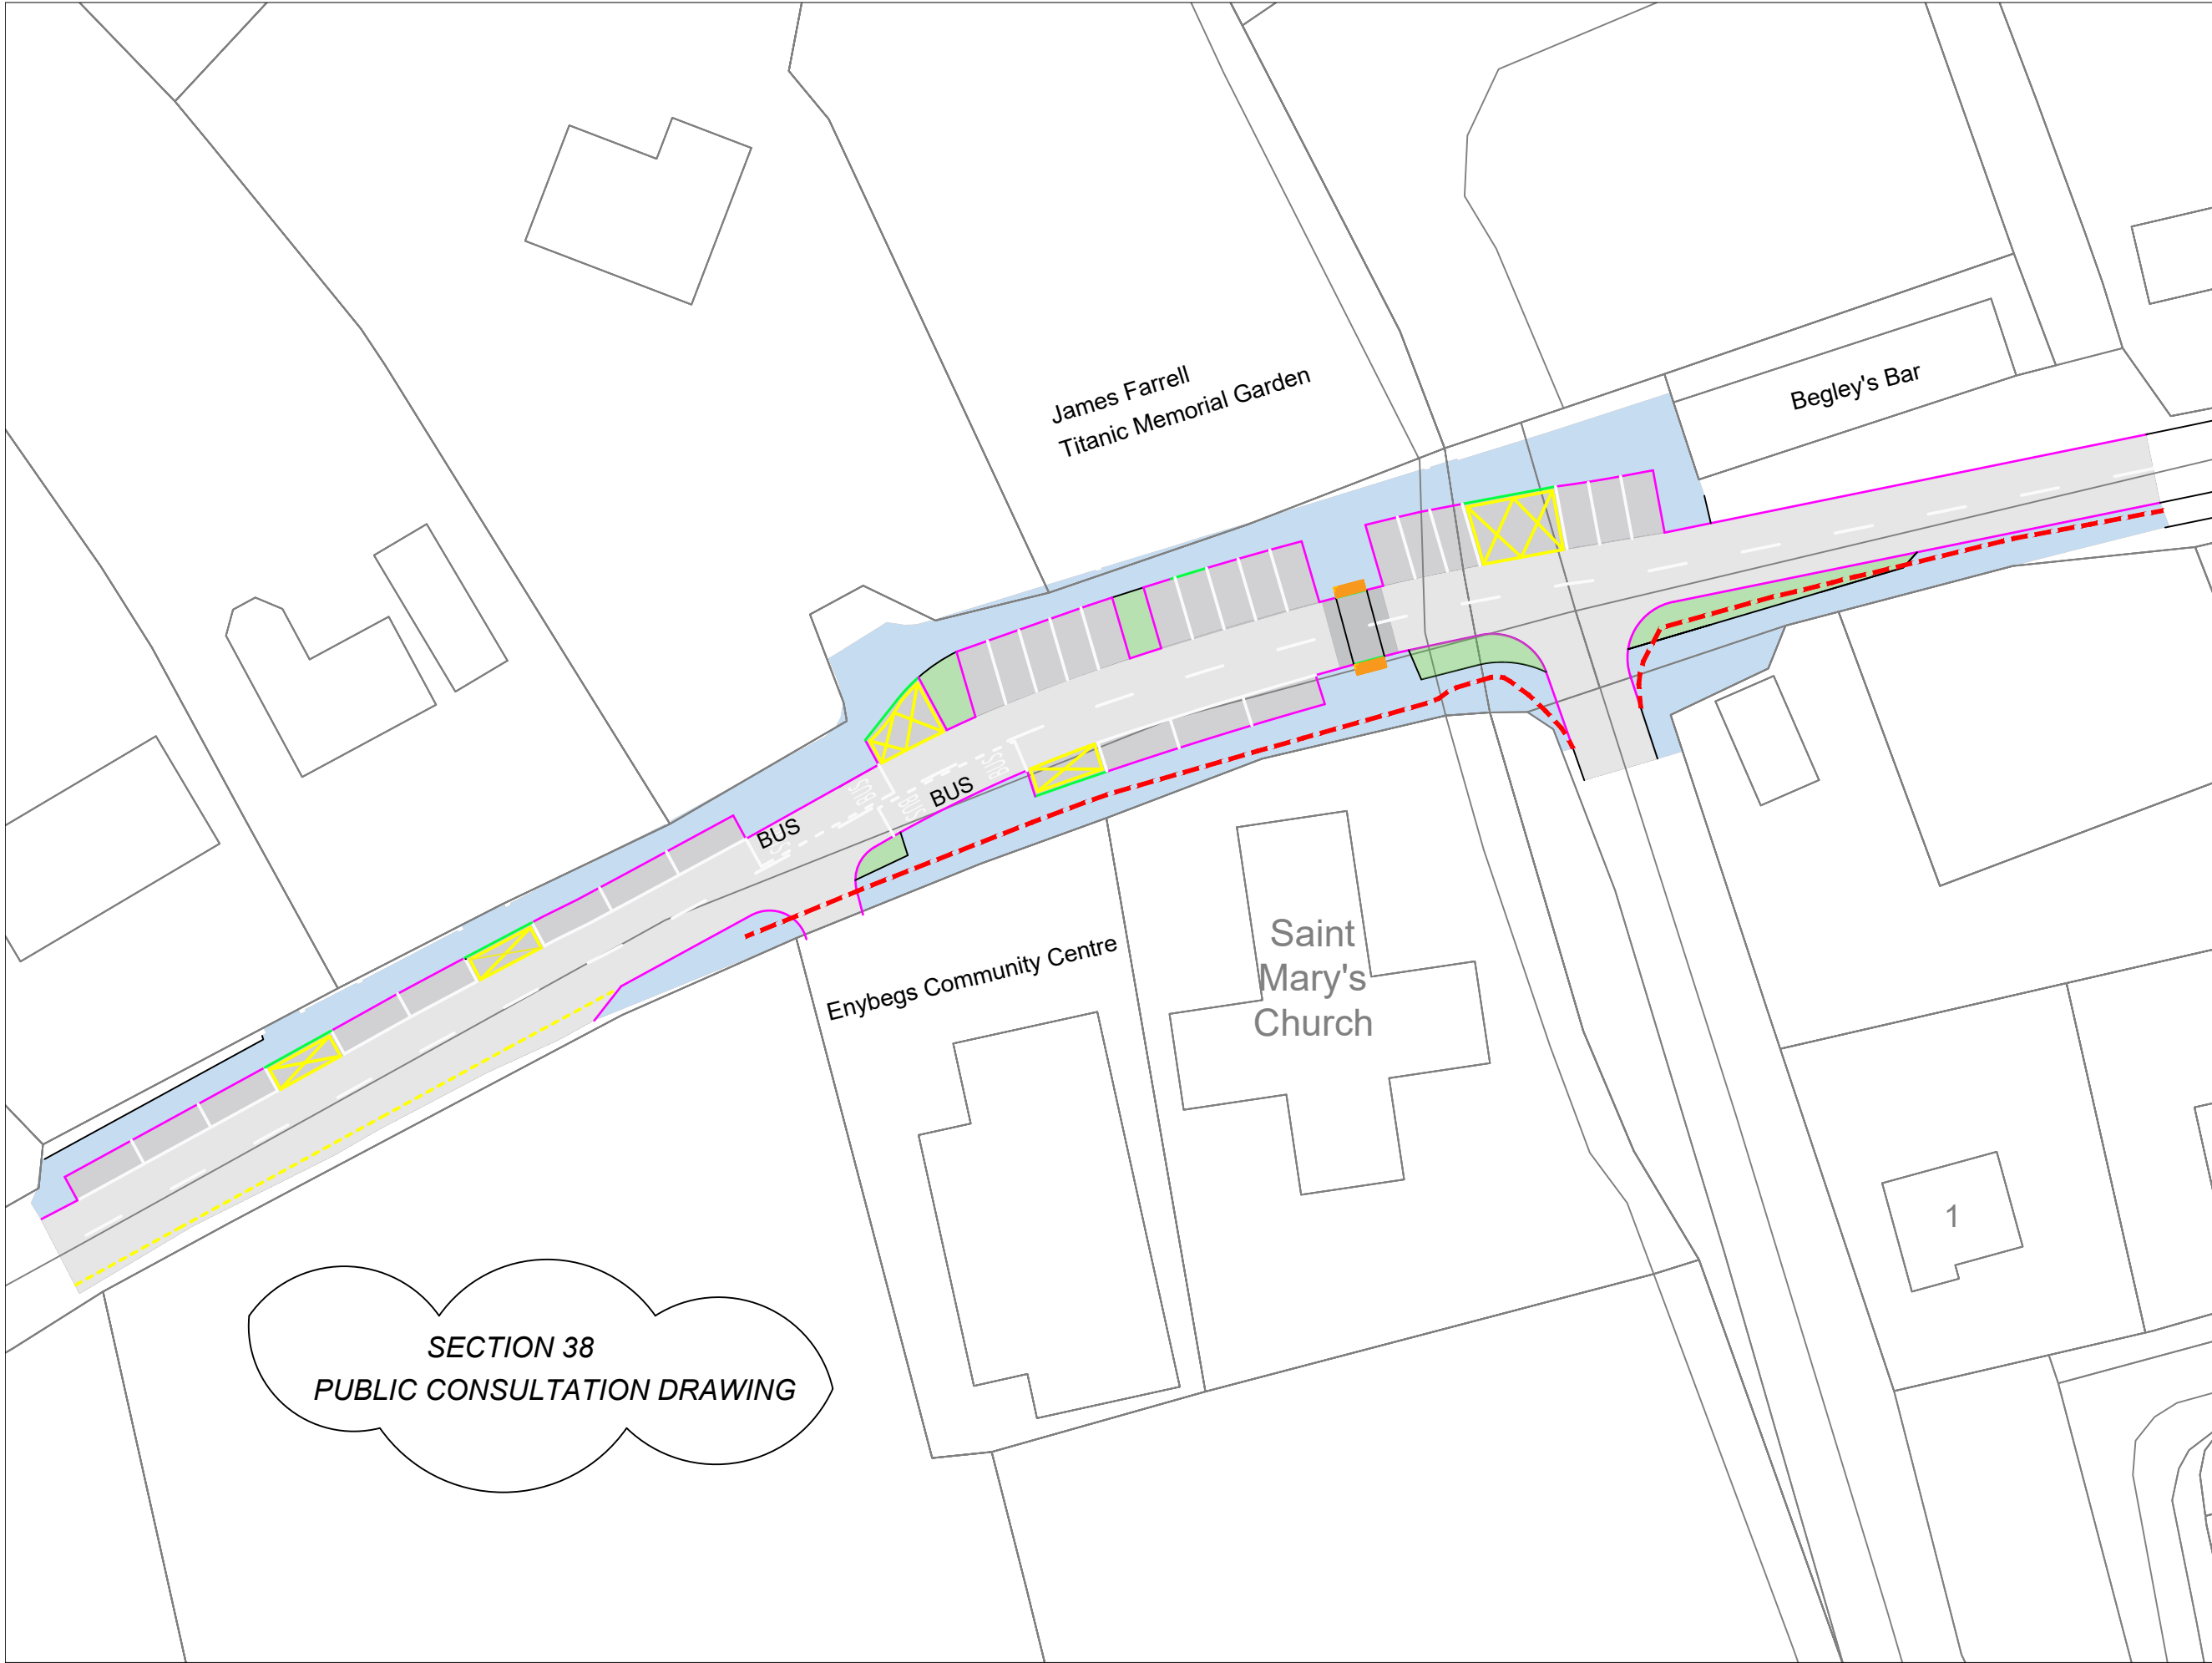

NOTE:

1. Do not scale off this drawing. Figured metric dimensions only should be taken off this drawing. Imperial dimensions, if any, contained on this drawing are given for illustrative purposes only.

2. This drawing, the design and contents contained herein are copyright, all rights are reserved. No part hereof may be copied or reproduced partially or wholly in any form whatsoever without the prior written consent of Longford County Council - (Road Design Section).

3. This drawing is to be used only for the specific project purpose and for the specific for which it has been prepared (see drawing status for details).

4. Where this drawing contains discrepancies in relation to other relevant documents, such discrepancies shall be brought to the attention of the Longford County Council - (Road Design Section).

LEGEND

EXISTING KERBLINE TO BE REMOVED

PROPOSED NEW KERBLINE

PROPOSED DROPPED KERB

PROPOSED FOOTPATH

PROPOSED GREEN AREA

PROPOSED PEDESTRIAN CROSSING POINT

BUS STOP

rev:	description:	date:	by
CYAL50511183 © Taithe Eireann – Surveying.			
 Comhairle Chontae An Longford Longford County Council			
LONGFORD COUNTY COUNCIL ROAD DESIGN SECTION CAMLIN COURT, Longford. Tel: +353 (0)43 3343300 Email : info@longfordcoco.ie			
PROJECT: Proposed Traffic Calming Scheme Enybegs, Co. Longford			
DRAWING: TRAFFIC_CALMING_SCHEME			
Date:	17-07-2026	Scale:	1/500
Drg No:	01	Revision:	REV
STATUS:	xxxxxxx	Drawn by:	LK
		Checked:	EM